


ELEVATION

	FS
	EDW
	Concrete Tiles
	15-90°

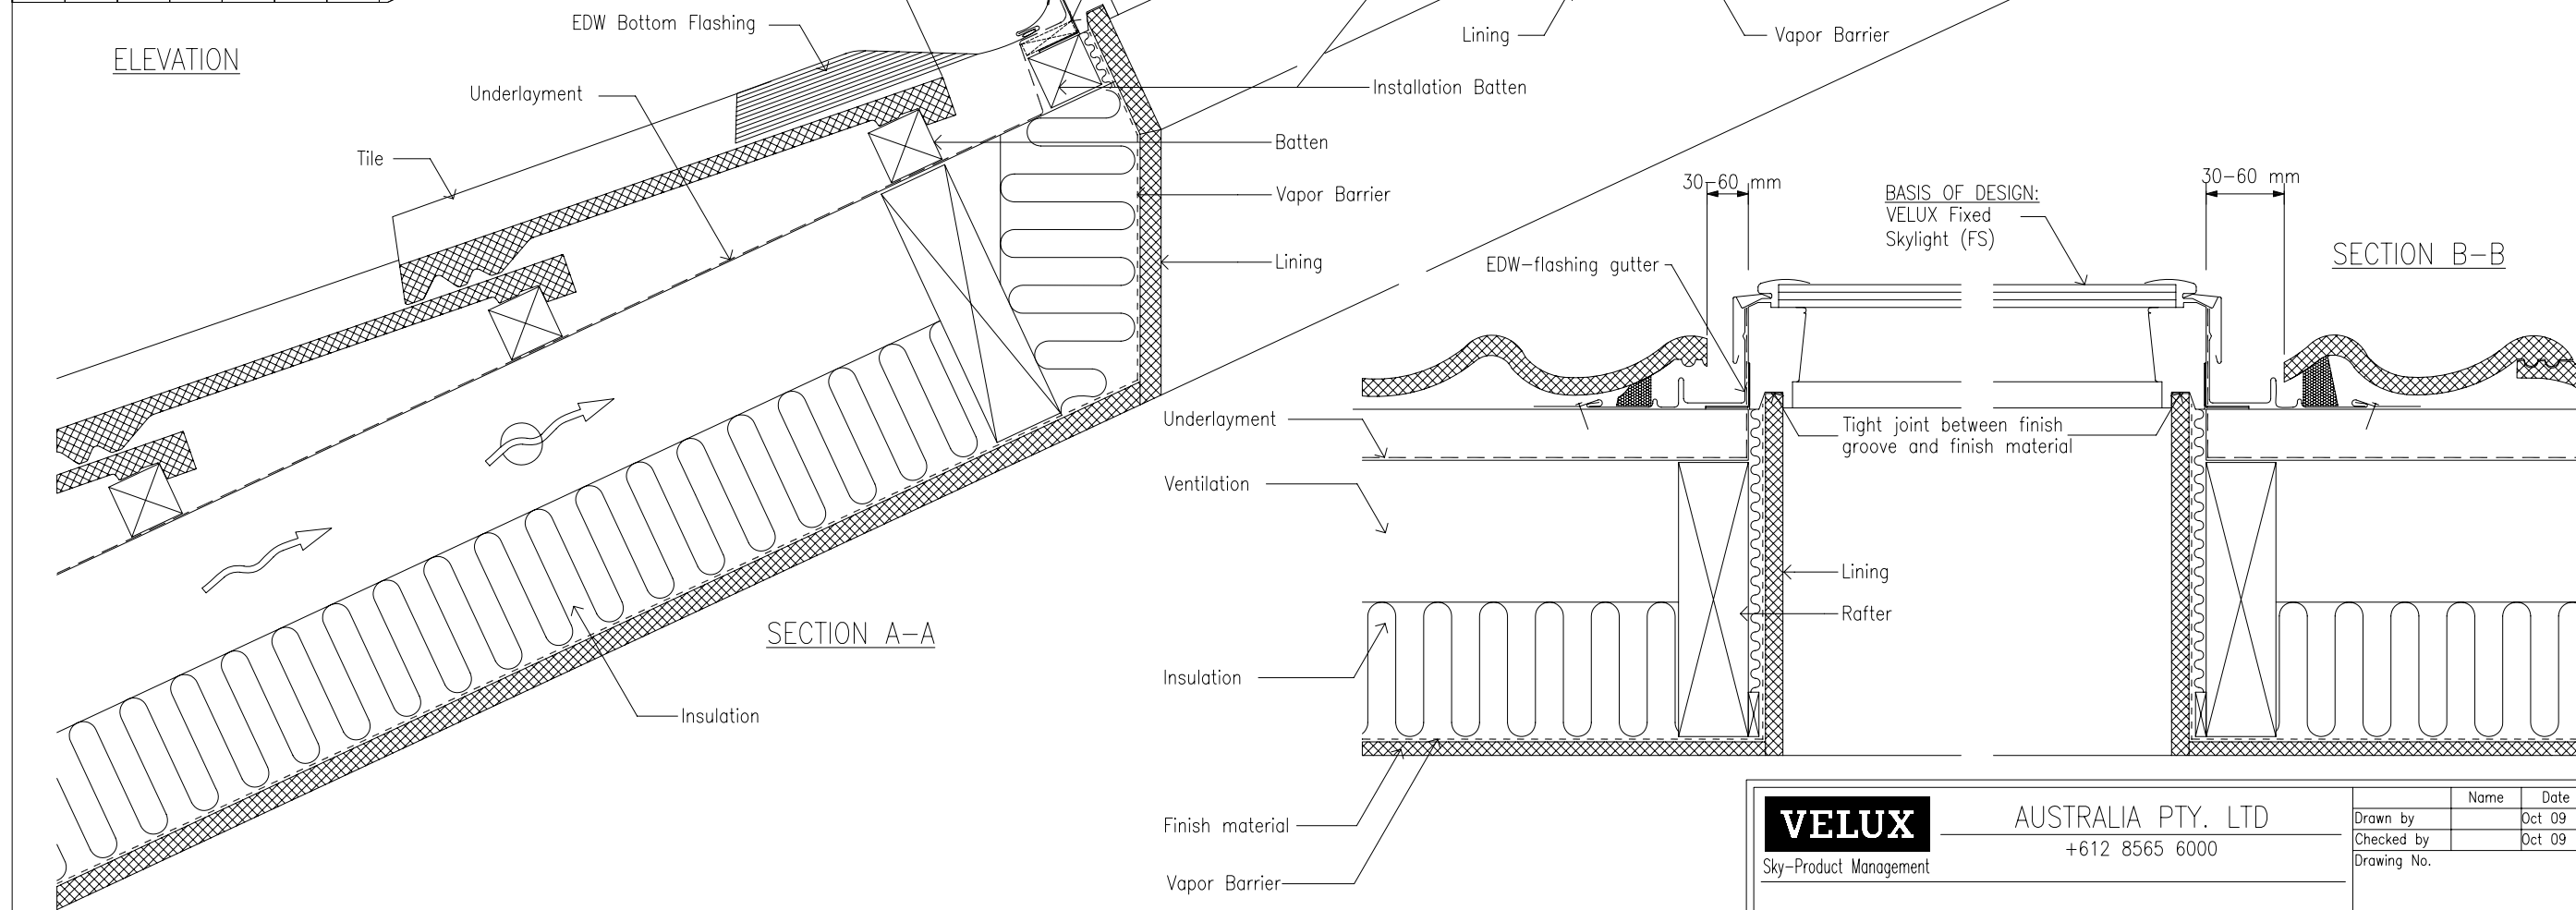

SECTION A-A

SECTION B-B

VELUX Sky-Product Management	AUSTRALIA PTY. LTD +612 8565 6000	Name Date
		Drawn by Oct 09
		Checked by Oct 09
FS - Fixed Skylight and EDW Flashing in Tile Roof		Drawing No.

This drawing is an instrument of service and is provided for informational use only.

© 2009 VELUX GROUP

©VELUX is a registered trademark